


REV	DATE	BY	DESCRIPTION	SCALE
1	08/11/2022	JLB	ISSUE FOR BIDDING	AS SHOWN
2	08/11/2022	JLB	ISSUE FOR BIDDING	AS SHOWN

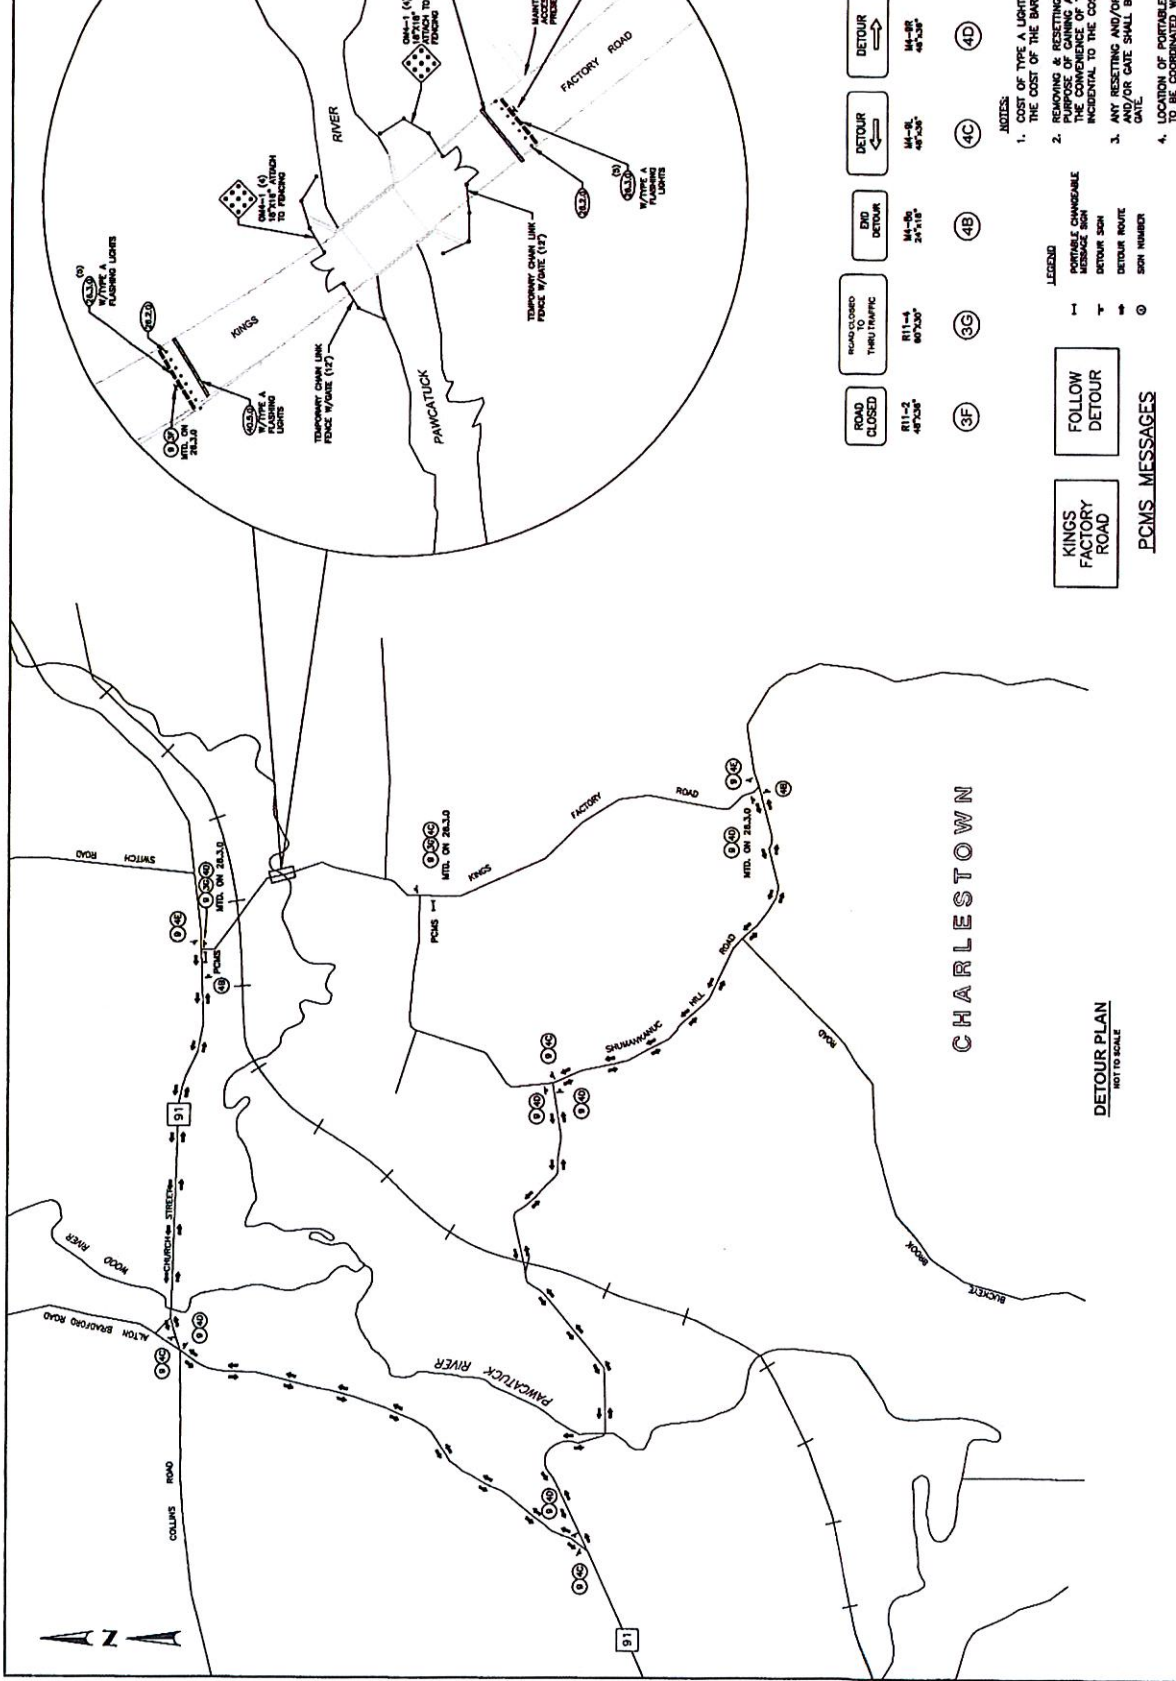

 RHODE ISLAND DEPARTMENT OF TRANSPORTATION	 a division of GIMZ	BRIDGE GROUP 45B, H. KINGS FACTORY (RE-ADVERTISED) REPLACEMENT OF KINGS FACTORY ROAD BRIDGE NO. 542 CHARLESTOWN, RHODE ISLAND	SCALE: 1" = 400' DATE: 08/11/22 BY: JLB CHECKED BY: JLB DATE: 08/11/22 BY: JLB
		<b>DETOUR PLAN</b>	

- PCMS MESSAGES**
- KINGS FACTORY ROAD**
- ROAD CLOSED** R11-2 48"X30"
  - ROAD CLOSED THROUGH TRAFFIC** R11-4 60"X30"
- LEGEND**
- FOLLOW DETOUR**
- NOTES:**
- COST OF TYPE A LIGHTS SHALL BE CONSIDERED INCIDENTAL TO THE COST OF THE BARRIER/BARRICADE.
  - ANY RESETTING AND/OR RELOADING OF TEMPORARY FENCE AND/OR GATE SHALL BE INCIDENTAL TO COST OF FENCE OR GATE.
  - LOCATION OF PORTABLE CHANGEABLE MESSAGE SIGNS (PCMS) TO BE COORDINATED WITH ENGINEER.

PROJECT: CHARLESTOWN BRIDGE GROUP 45B, H. KINGS FACTORY (RE-ADVERTISED) PROJECT PLAN: KINGS\_FACTORY\_ROAD\_DETOUR\_PLAN.DWG